
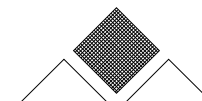


Abbey Manor Business Centre			
Main Building	Out Buildings		
Building	NIA(sq.m)	NIA (sq.ft.)	Sub Total (sq.ft.)
Tithe Office	77	830	830
Tithe Barn G/F	232	2,496	
Tithe Barn F/F	222	2,389	4,885
Thatched Office	48	513	513
Granary Court	175	1,882	1,882
Cloisters G/F	34	362	
Cloisters F/F	41	437	799
Winery	38	413	413
Marley Barn G/F	160	1,720	
Marley Barn G/F	97	1,046	2,766
Bungalow	46	496	496
Main Buildings	See Separate Plans		
FLOOR TOTAL			12,584.00


Site Location Plan
 (1:500 approx. @ A3)
 (for identification only)

29.06.2011

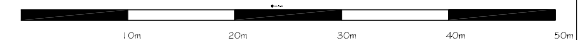


ABBAY MANOR BUSINESS CENTRE

Abbey Manor Business Centre			
Main Building		Ground Floor	
Suite	NIA(sq.m)	NIA (sq.ft.)	Sub Total (sq.ft.)
E			
E1	83.00	893	
E2	74.52	802	
E3	51.01	549	
E4	45.49	490	2,734.22
S1			
S1a	15.66	169	
S1b	11.14	120	
S1c	17.76	191	
S1c	23.77	256	735.50
S2			
S2a	65.66	707	
S2b	12.44	134	
S2c	20.58	222	
S2d	13.55	146	
S2e	15.57	168	1,375.63
N1			
N1	96.71	1,041	
N2			
N2	63.45	683	1,724.00
FLOOR TOTAL			6,569.35

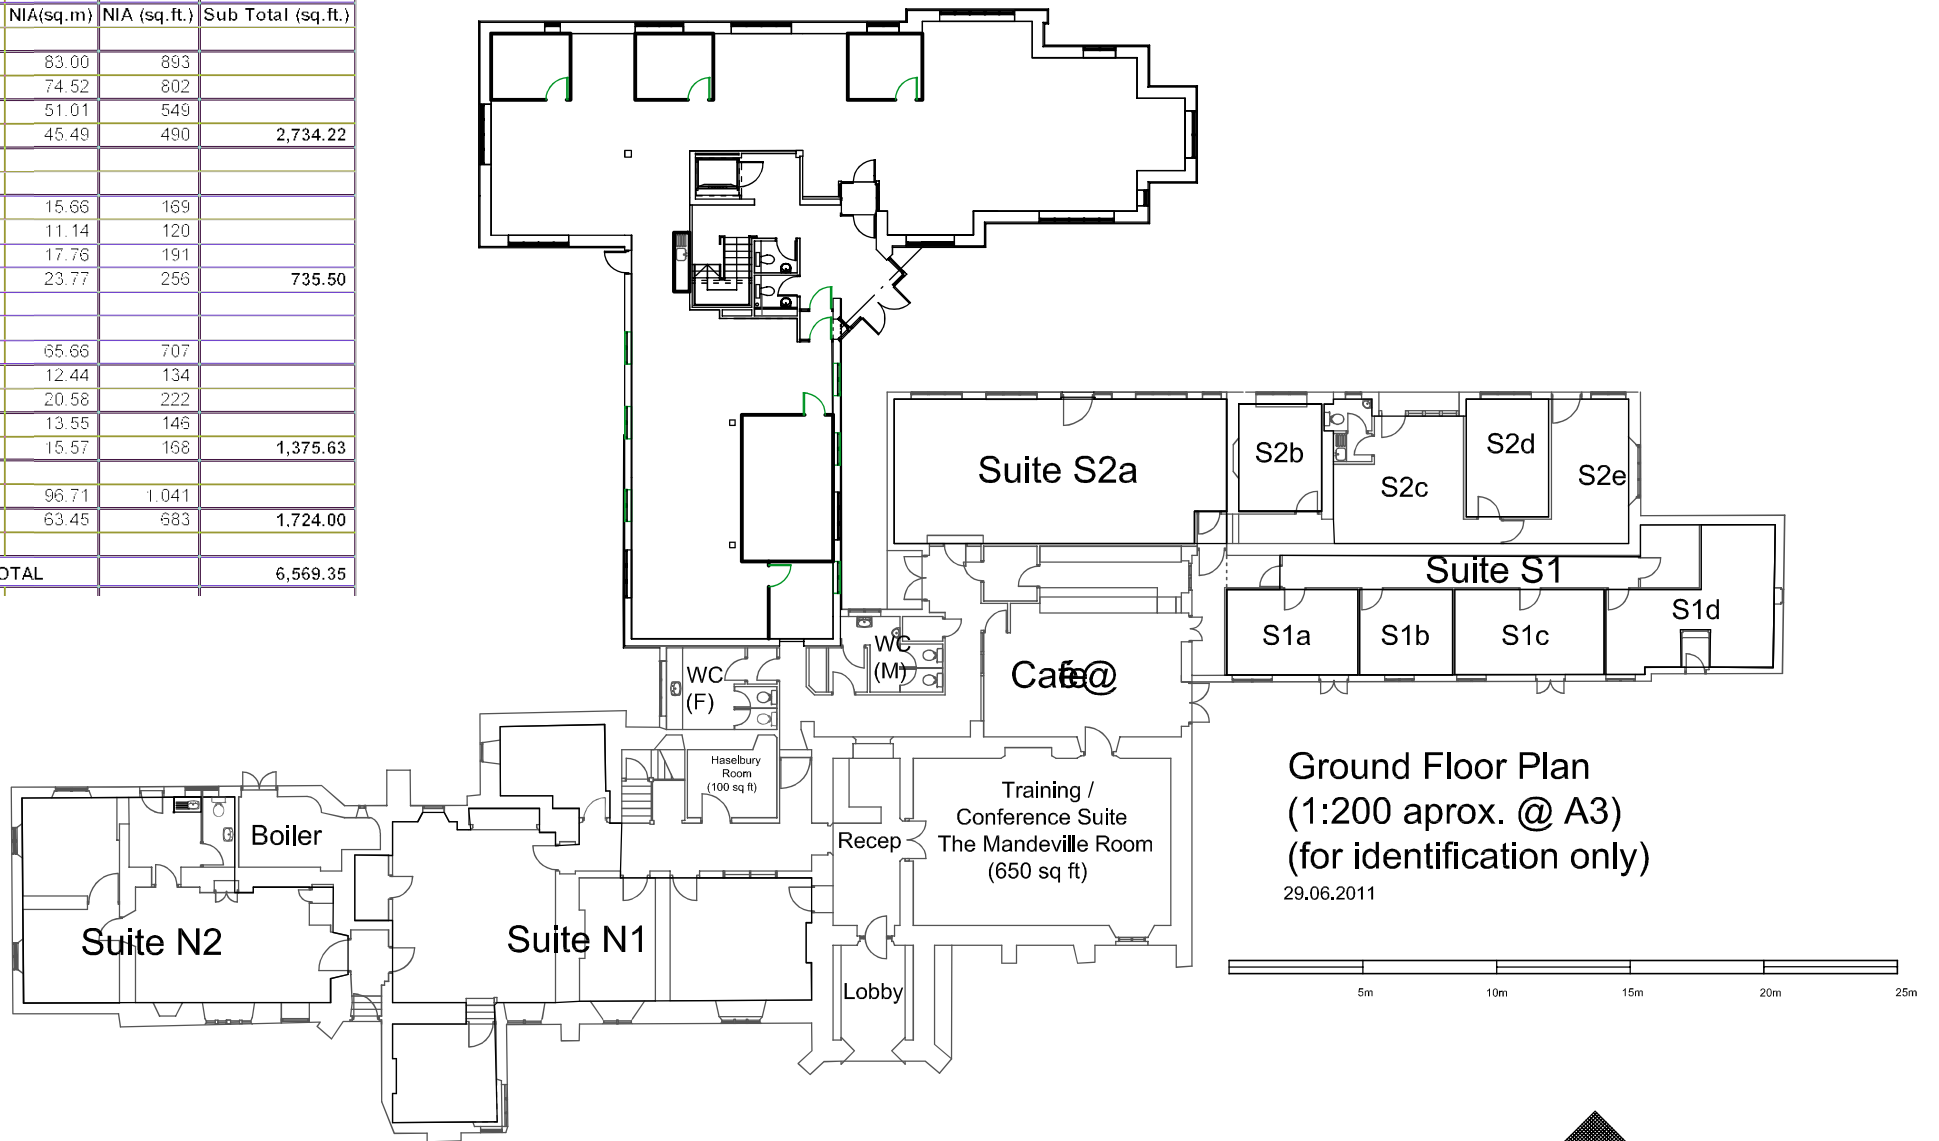

Ground Floor Plan
 (1:200 approx. @ A3)
 (for identification only)
 29.06.2011

Abbey Manor Business Centre			
Main Building		First Floor	
Suite	NIA(sq.m)	NIA (sq.ft.)	Sub Total (sq.ft.)
E5			
E5A	30.60	329	
E5B	17.94	193	
E5C	27.84	300	822.15
E6			
E6	80.40	865	865.42
E7			
E7A	31.54	339	
E7B	9.76	105	
E7C	15.81	170	614.73
E8			
E8A	11.90	128	
E8B	19.99	215	343.28
N3			
N3	115.85	1,247	
N4			
N4	46.54	501	
N5			
N5	29.73	320	2,068.00
FLOOR TOTAL			4,713.57

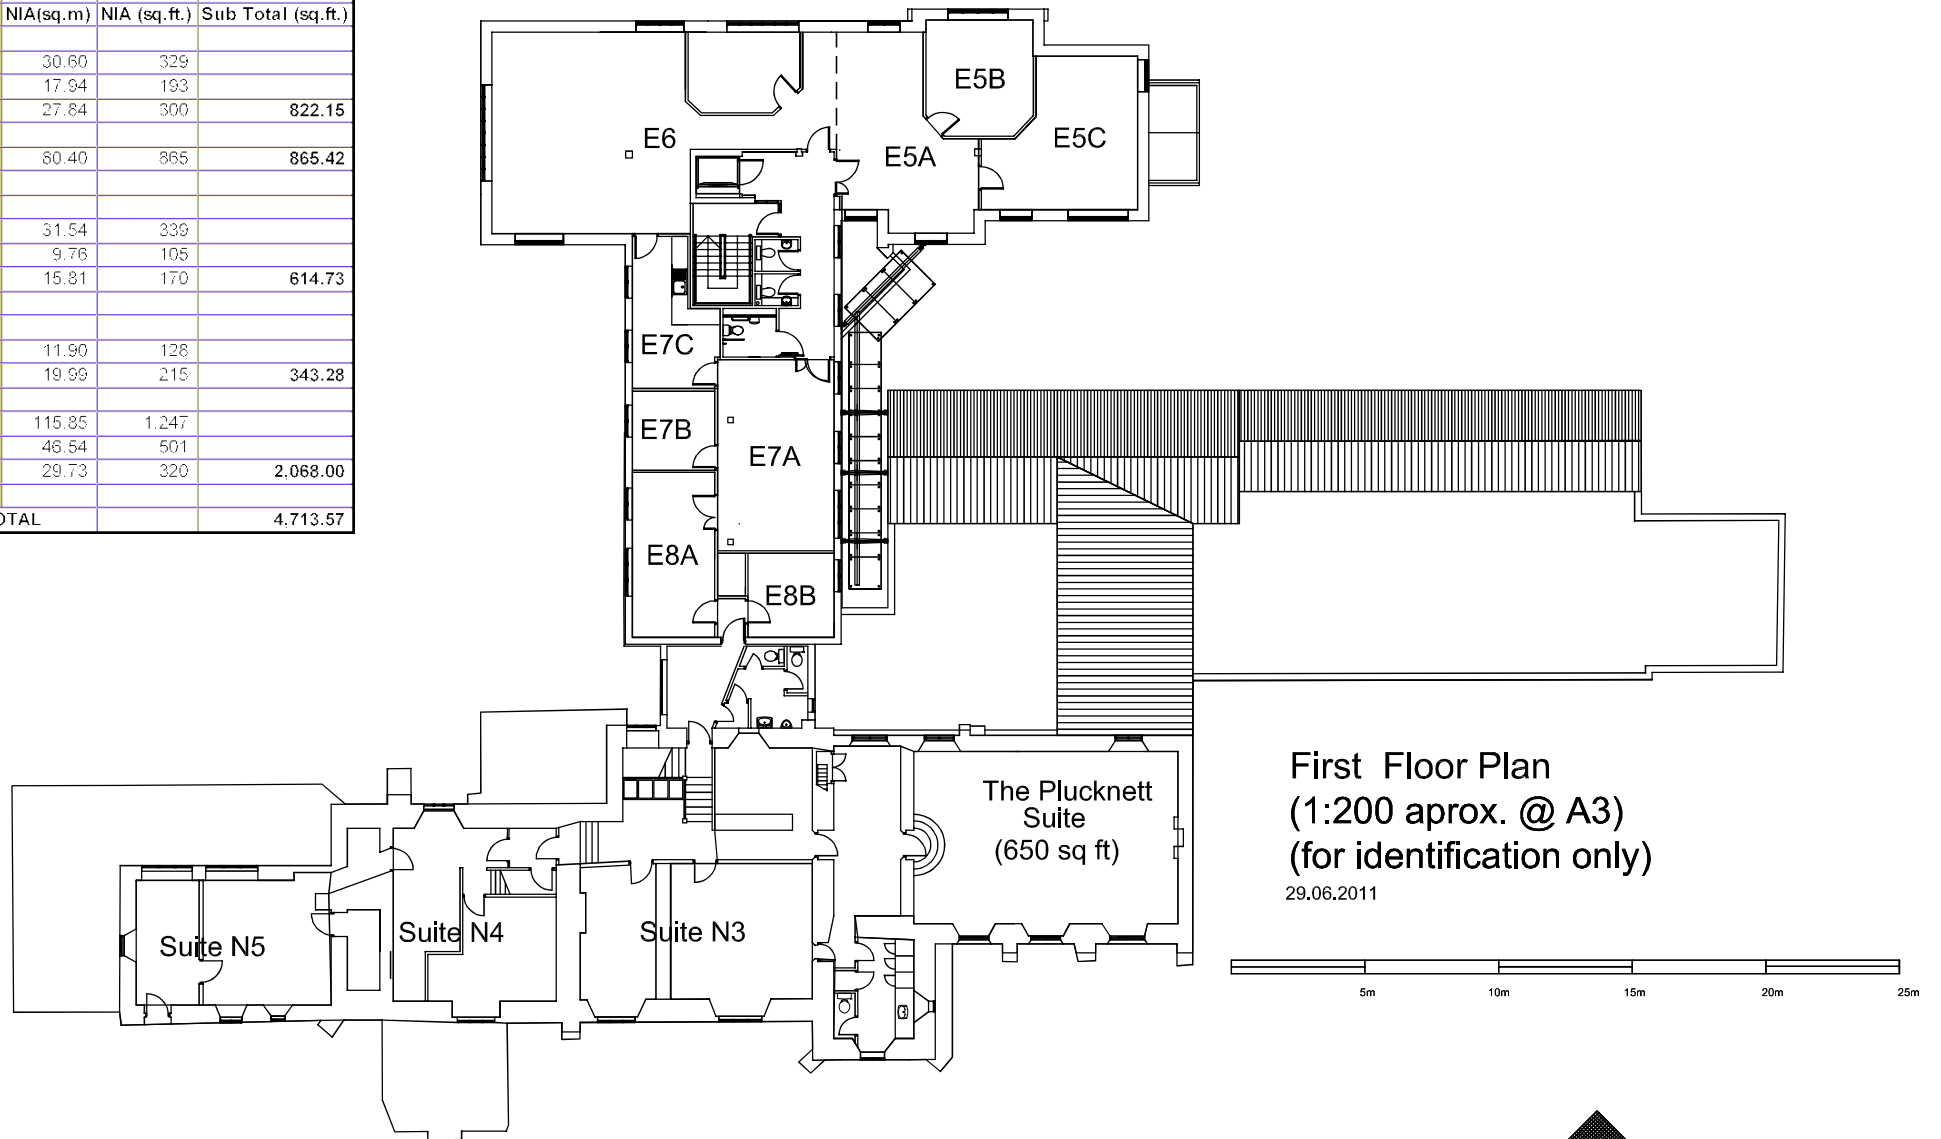


First Floor Plan
 (1:200 approx. @ A3)
 (for identification only)

29.06.2011



Abbey Manor Business Centre			
Main Building		Second Floor	
Suite	NIA(sq.m)	NIA (sq.ft.)	Sub Total (sq.ft.)
E			
E9	83.00	893	
E10	74.52	802	
E11	51.01	549	2,244.60
FLOOR TOTAL			2,244.60

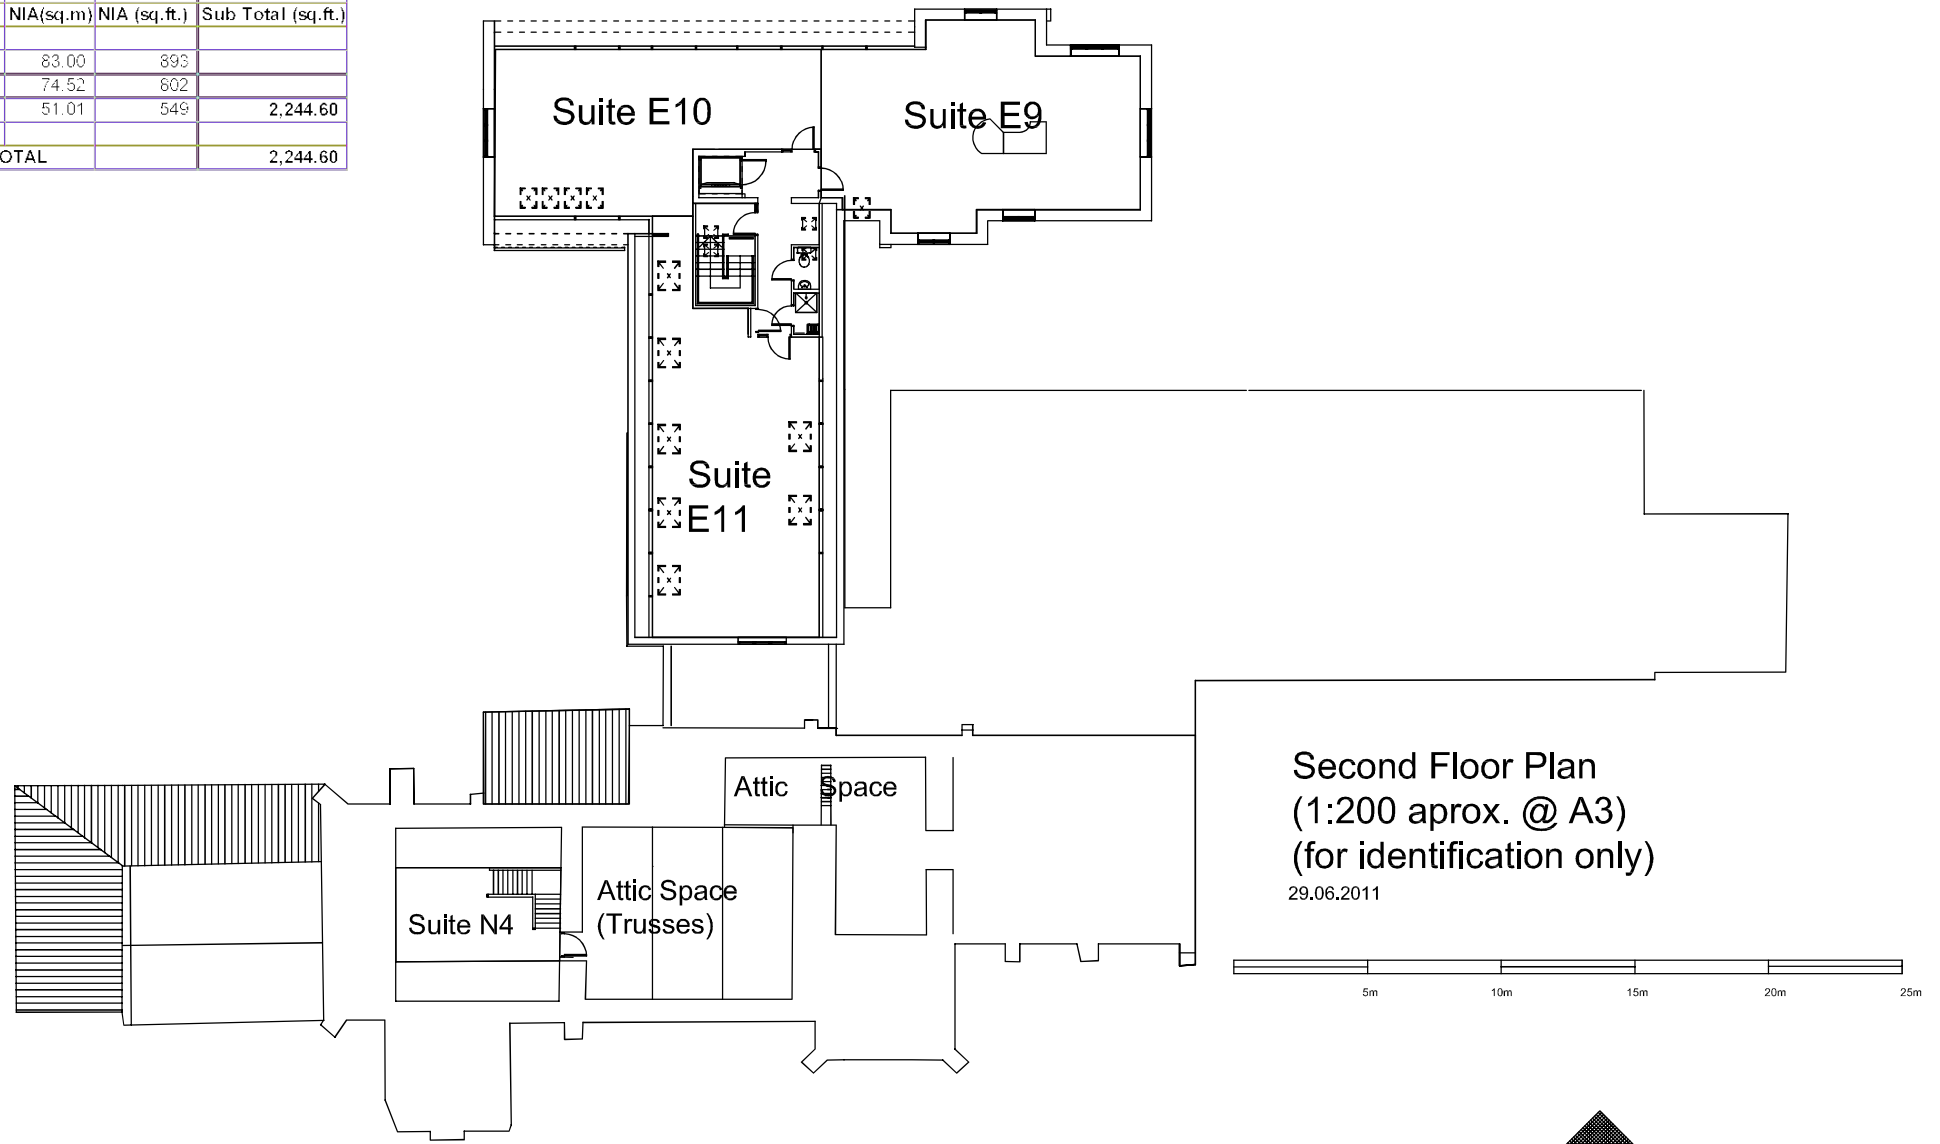


Second Floor Plan
 (1:200 approx. @ A3)
 (for identification only)

29.06.2011





G/F Cloisters
Areas (NIA sq ft)

Main Office 232 }
2nd Office 102 }
TOTAL 334


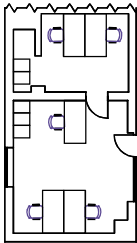


ThatchedOffice
517 (NIA sq ft)

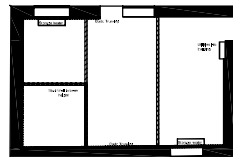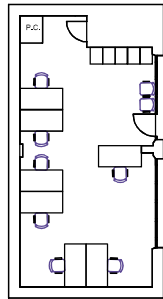

Bungalow

535 (NIA sq ft)

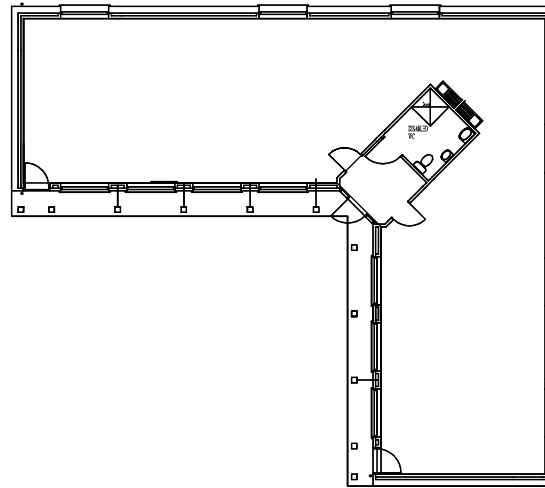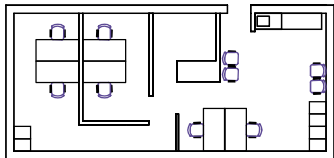

Granary Court
1,882

Out Buildings
(1:200 aprox. @ A3)
(for identification only)

29.06.2011

